


FRONT VIEW

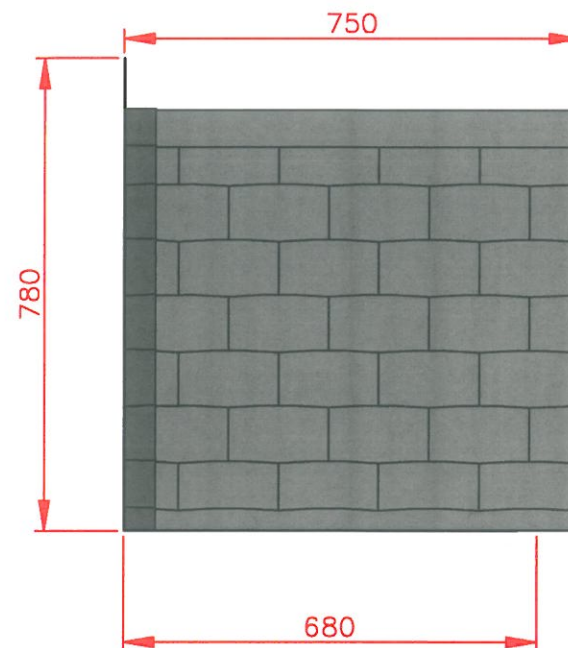

SIDE VIEW



Project CHARLESTOWN		Client		
Description Front & Side views of CHARLESTOWN				
Date 24/08/2011	Drawing No.	275/11	Scale 1:100	Drawn DWC