



Parts List			
ITEM	QTY	PART NUMBER	DESCRIPTION
1	1	FRONT TRUSS	FRONT TRUSS-ASHWORTH 2 Ex 100 x 50
2	3	REAR-MID TRUSS	REAR -MID TRUSS-ASHWORTH 2 Ex 100 x 50
3	1	DS-A	DEVON SOFFIT A
4	1	DS-B	DEVON SOFFIT B
5	2	DEVON FACIA	
6	2	DEVON PURLIN	FLUSH TO WALLTYPE- See timber connectors
7	2	DEVON PURLIN	INSERTED INTO WALL TYPE
8	8	SPROCKET	ASHWORTH SPROCKET-45 DEG
9	12	NAIL	FIXING KIT (CAN BE SUPPLIED)
10	4	100 LG PLUG	FIXING KIT ( CAN BE SUPPLIED)
11	4	SCREW X 105	FIXING KIT ( CAN BE SUPPLIED)
12	4	SCREW CAP	FIXING KIT ( CAN BE SUPPLIED)
13	2	DEVON SUPPORT POST	F-EP-2200 POSTS- variables can be substituted

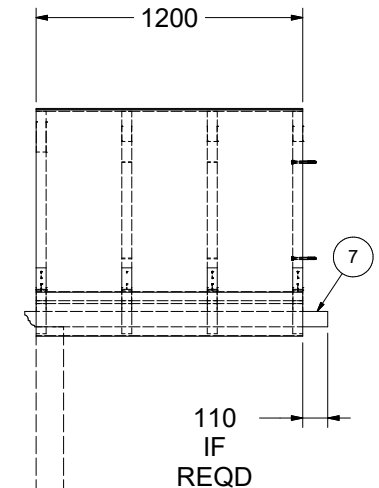

SHEET 1

TITLE DEVON PORCH

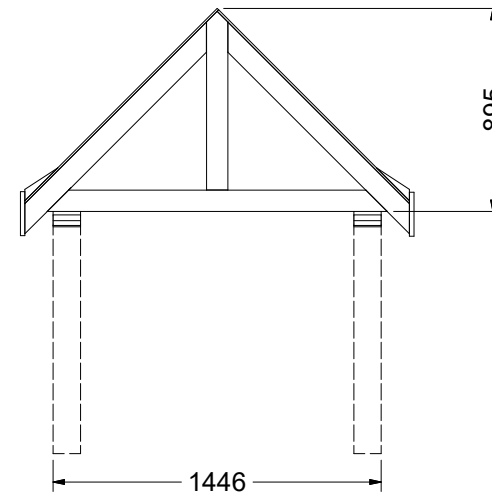

Canopy Products Ltd

Blackwood Mill  
Blackwood Road  
Bacup OL13 0PZ  
Tel 01706 82 2665  
www.canopyproducts.co.uk




MATERIAL EUROPEAN REDWOOD

TREATMENT Clear Preservative Treated



SCALE NTS DRN user DATE 28-Feb-22

DRG. No.


F-PORA2

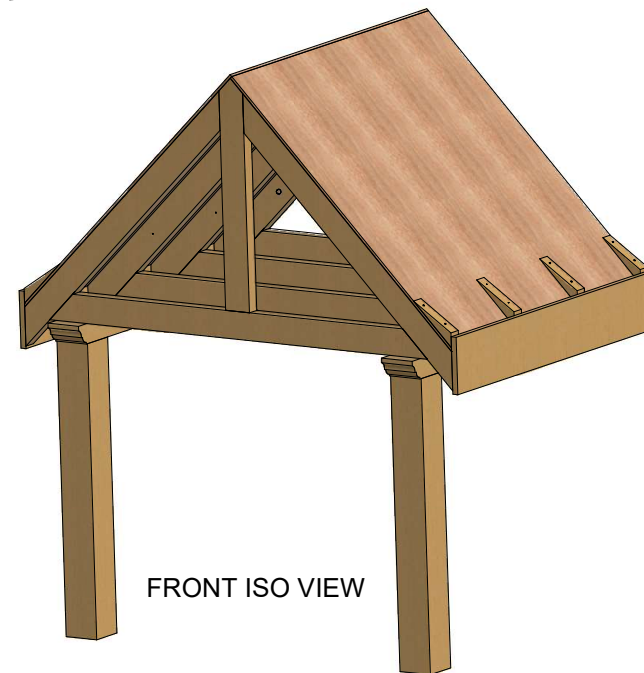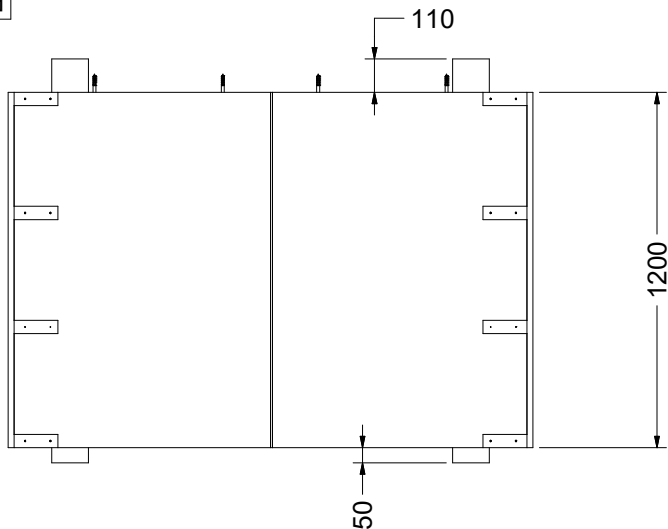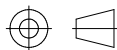

FRONT ISO VIEW

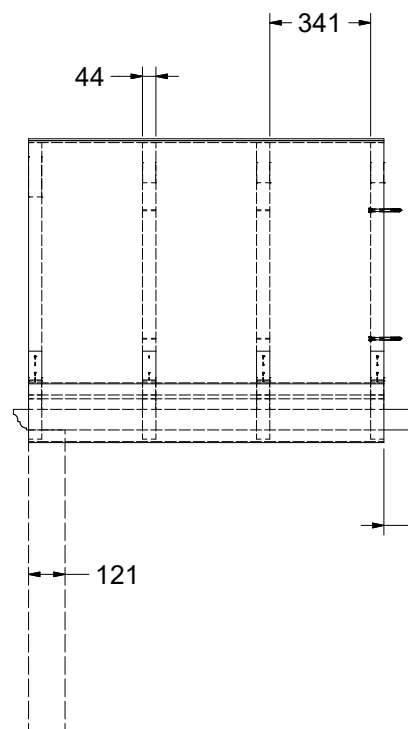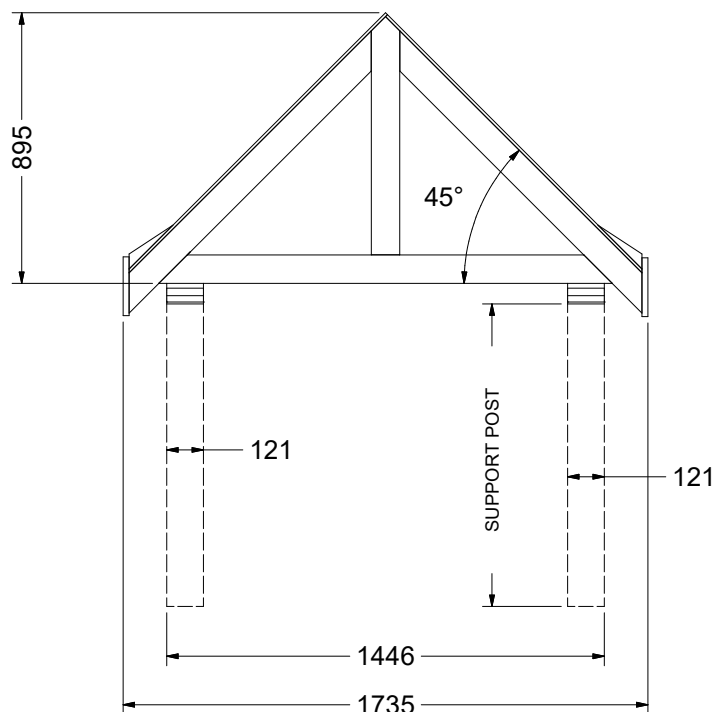

110 TO BE  
SUPPORTED  
ON BRICKWORK  
IF REQUIRED

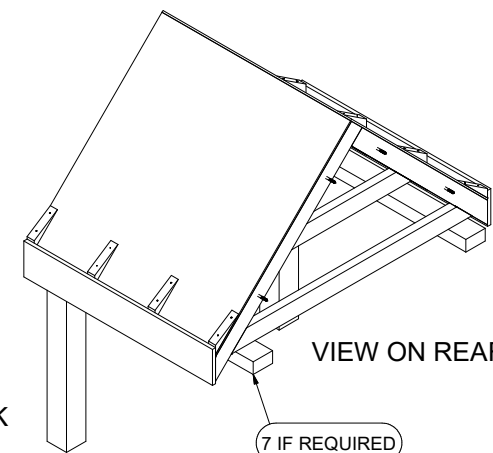

VIEW ON REAR

SHEET 2

TITLE DEVON PORCH

Canopy Products Ltd

Blackwood Mill  
Blackwood Road  
Bacup OL13 0PZ  
Tel 01706 82 2665  
www.canopyproducts.co.uk

MATERIAL EUROPEAN RED DEAL  
TREATMENT DIP TREATED

SCALE NTS DRN user DATE 28-Feb-22

DRG. No.

F-PORA2

