

Canopy Products LTD

UNLESS OTHERWISE STATED ALL DIMENSIONS IN mm

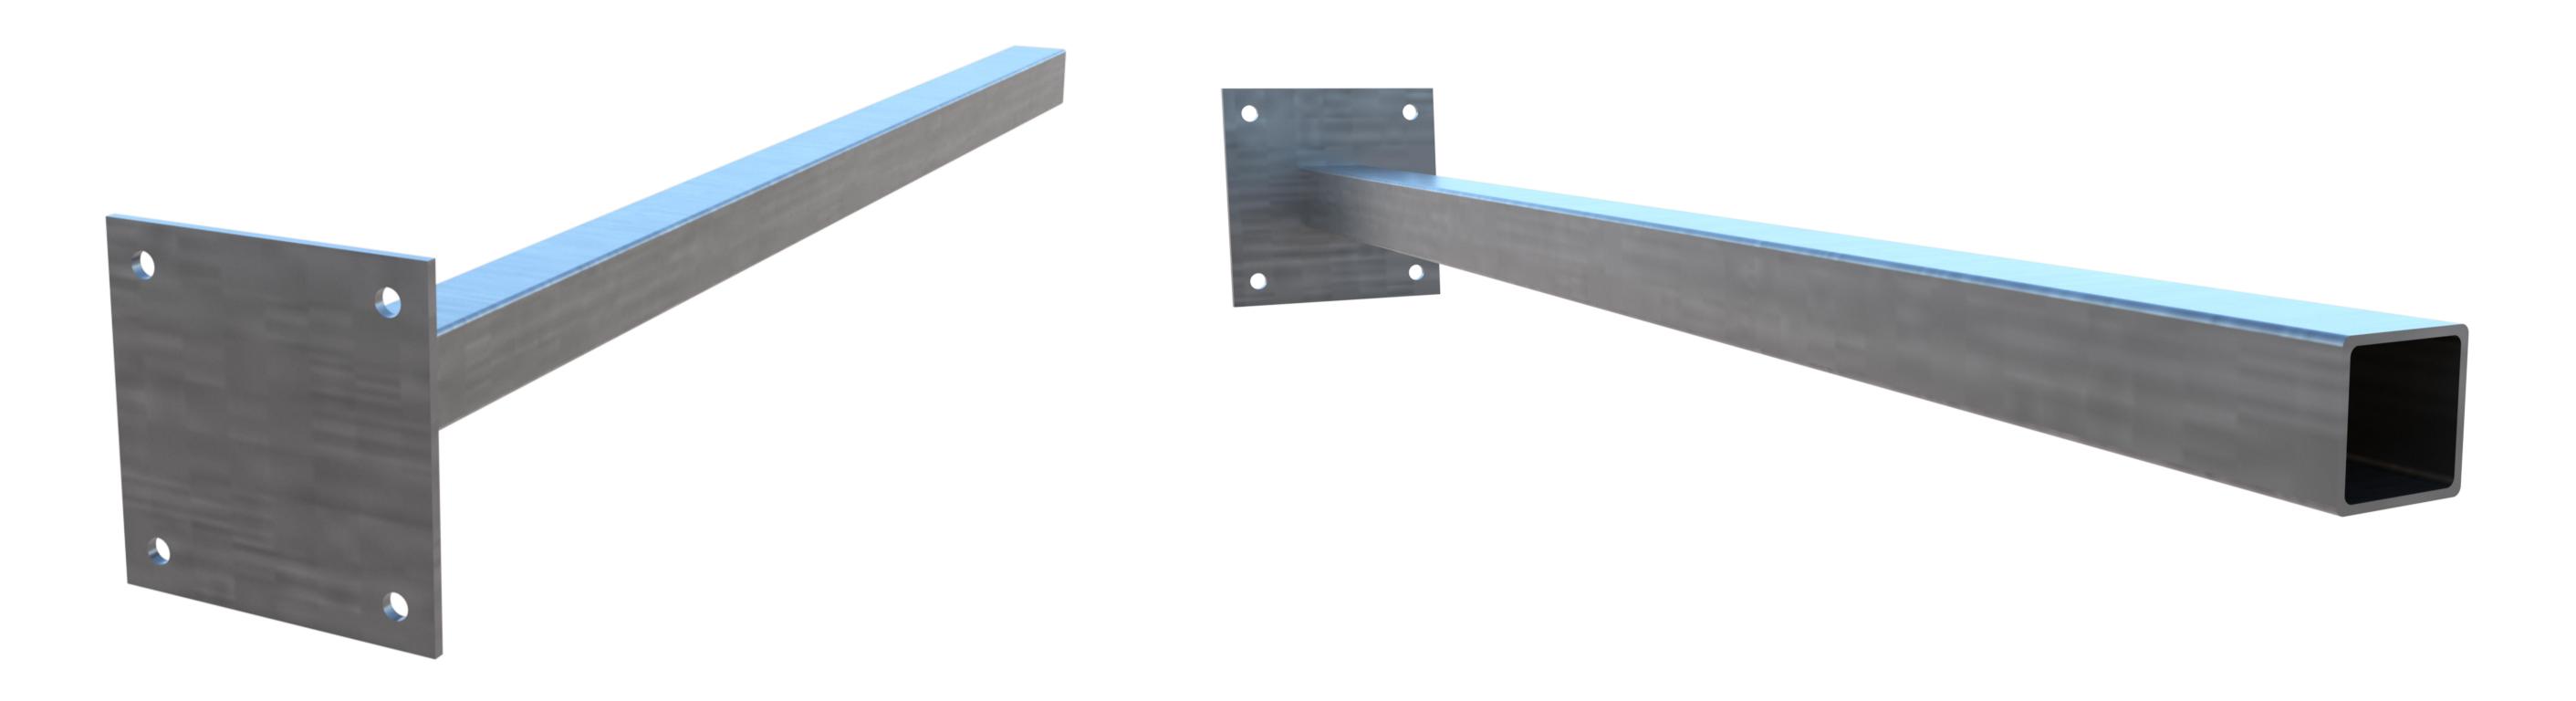

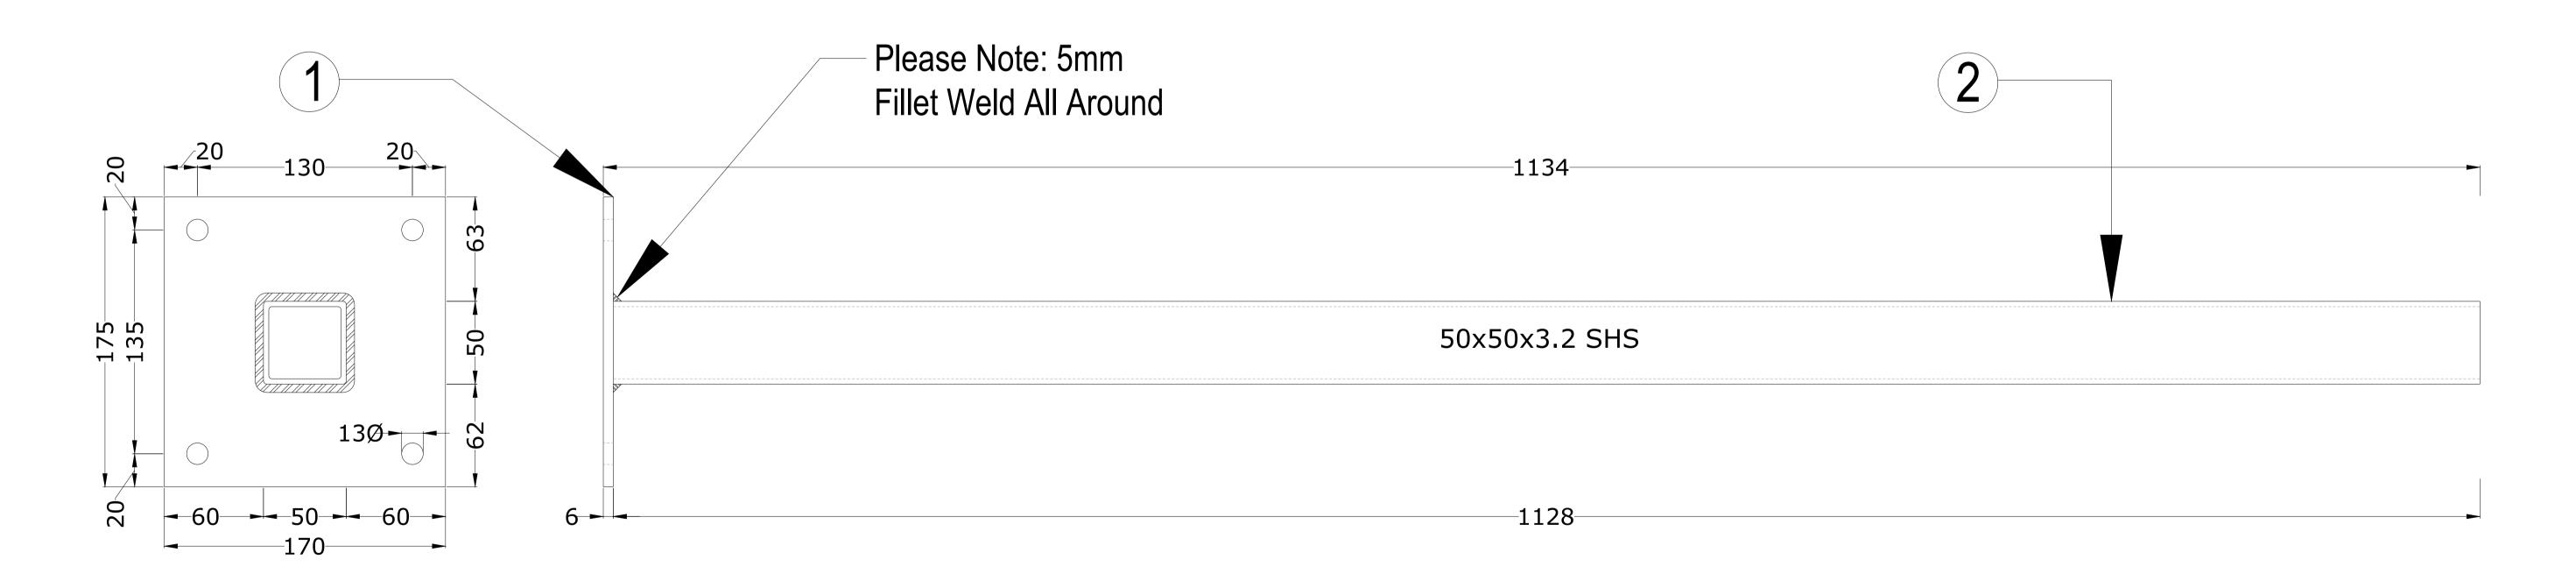

Parts List				
Item No.	Qty.	Part I.D	Material Grade	Material Thickness
1	1	Base Plate	S275	6
2	1	50x50x3.2mm SHS	S275	3.2

Please Note: The suitability of the wall to support the arms/canopy should be referred to your structural engineer.

Please Note: Brackets to be spaced at a maximum of 600mm centres.



Canopy Products LTD

Blackwood Mill,
Blackwood Road,
Bacup, OL13 0PZ,
Tel 01706 82 2665
www.canopyproducts.co.uk

Title: 1134mm Support Bracket					
Material: S275 - Galvanised Finish					
Weld: 5mm Fillet Weld All Around					
Scale: NTS	Drawn: JW	Date: 06.02.2024			

Drawing No. 1134-SB-A