

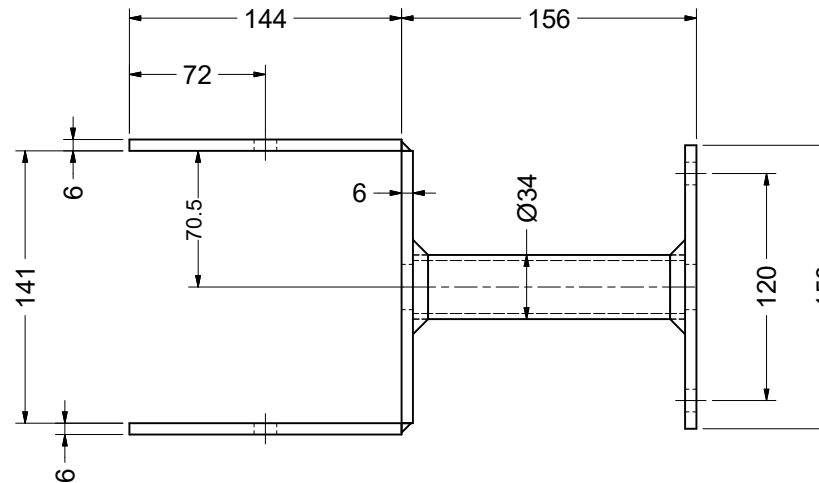
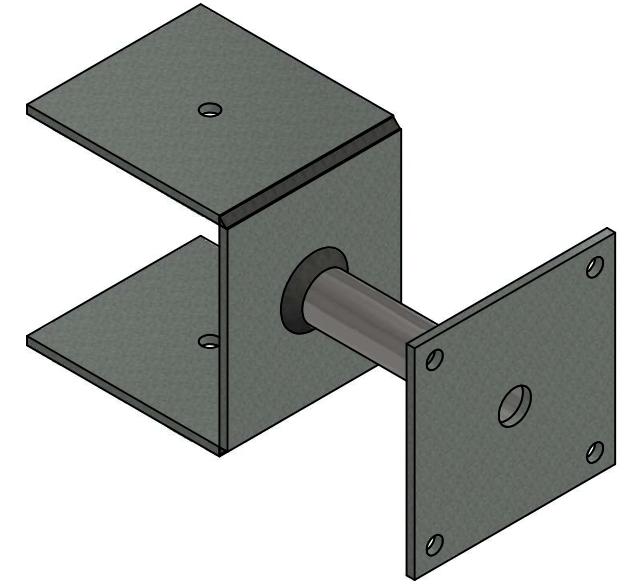


2 HOLES
Ø12.0 THRU

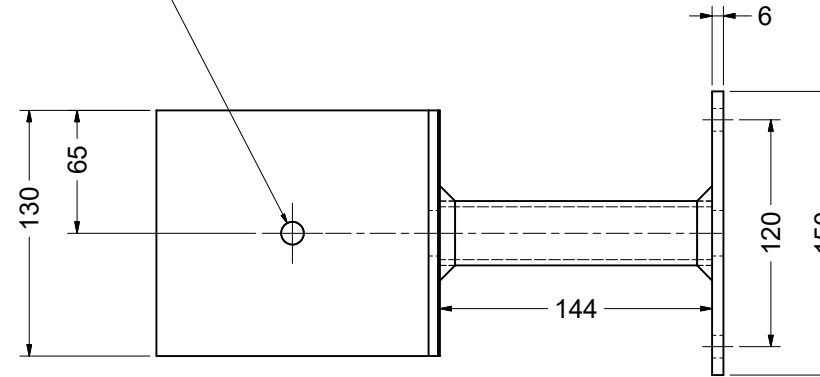

4 HOLES
Ø12.0 THRU

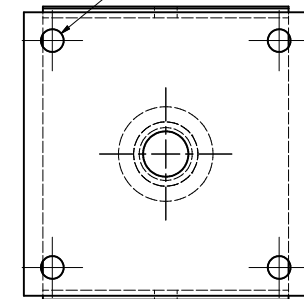

CONTINUOUS WELD WHERE PARTS TOUCH

TITLE

POST BASE FABRICATION

Canopy Products Ltd

Blackwood Mill
Blackwood Road
Bacup OL13 0PZ
Tel 01706 82 2665
www.canopyproducts.co.uk

MATERIAL MILD STEEL
TREATMENT HOT DIP GALVANISED

SCALE NTS DRN RS DATE 08-Sep-21

DRG. No.

GSF-S2

Parts List

Item	Qty	Part No	Description
1	1	GSF-S1-A	BASE 150 X 150 X 6
2	1	GSF-S1-B	LOW STIRRUP PLATE 141 X 130 X 6
3	1	GSF-S1-C	POST TUBE
4	2	GSF-S1-D	SIDE STIRRUP PLATE 144 X 130 X 6

